


PLAN VIEW FOR LIMITS OF GEOTEXTILE
NOT TO SCALE

QUANTITIES	
GEOTEXTILE FOR EMBANKMENT STABILIZATION	750 SY*
SELECT GRANULAR MATERIAL	750 CY


* GEOTEXTILE FOR EMBANKMENT STABILIZATION ESTIMATED QUANTITY DOES NOT INCLUDE OVERLAPS OR WASTE.

NOTES

- DO NOT GRUB, ONLY CLEAR THE AREA WITHIN THE LIMITS OF THE GEOTEXTILE FOR EMBANKMENT STABILIZATION.
- PLACE THE GEOTEXTILE WITHOUT ANY WRINKLES OR CREASES.
- GEOTEXTILE FOR EMBANKMENT STABILIZATION SHEETS MUST HAVE A CONTINUOUS LENGTH OF 55 FT. MINIMUM PERPENDICULAR TO -L-. NO SEAMS OR JOINTS ARE ALLOWED IN THE MACHINE DIRECTION OF GEOTEXTILE.
- THE TERMS ROLL AND MACHINE DIRECTION ARE USED INTERCHANGEABLY.
- FOR GEOTEXTILE FOR EMBANKMENT STABILIZATION, SEE GEOTEXTILE FOR EMBANKMENT STABILIZATION SPECIAL PROVISION.
- FOR SELECT GRANULAR MATERIAL, SEE SECTION 265 OF THE STANDARD SPECIFICATIONS.

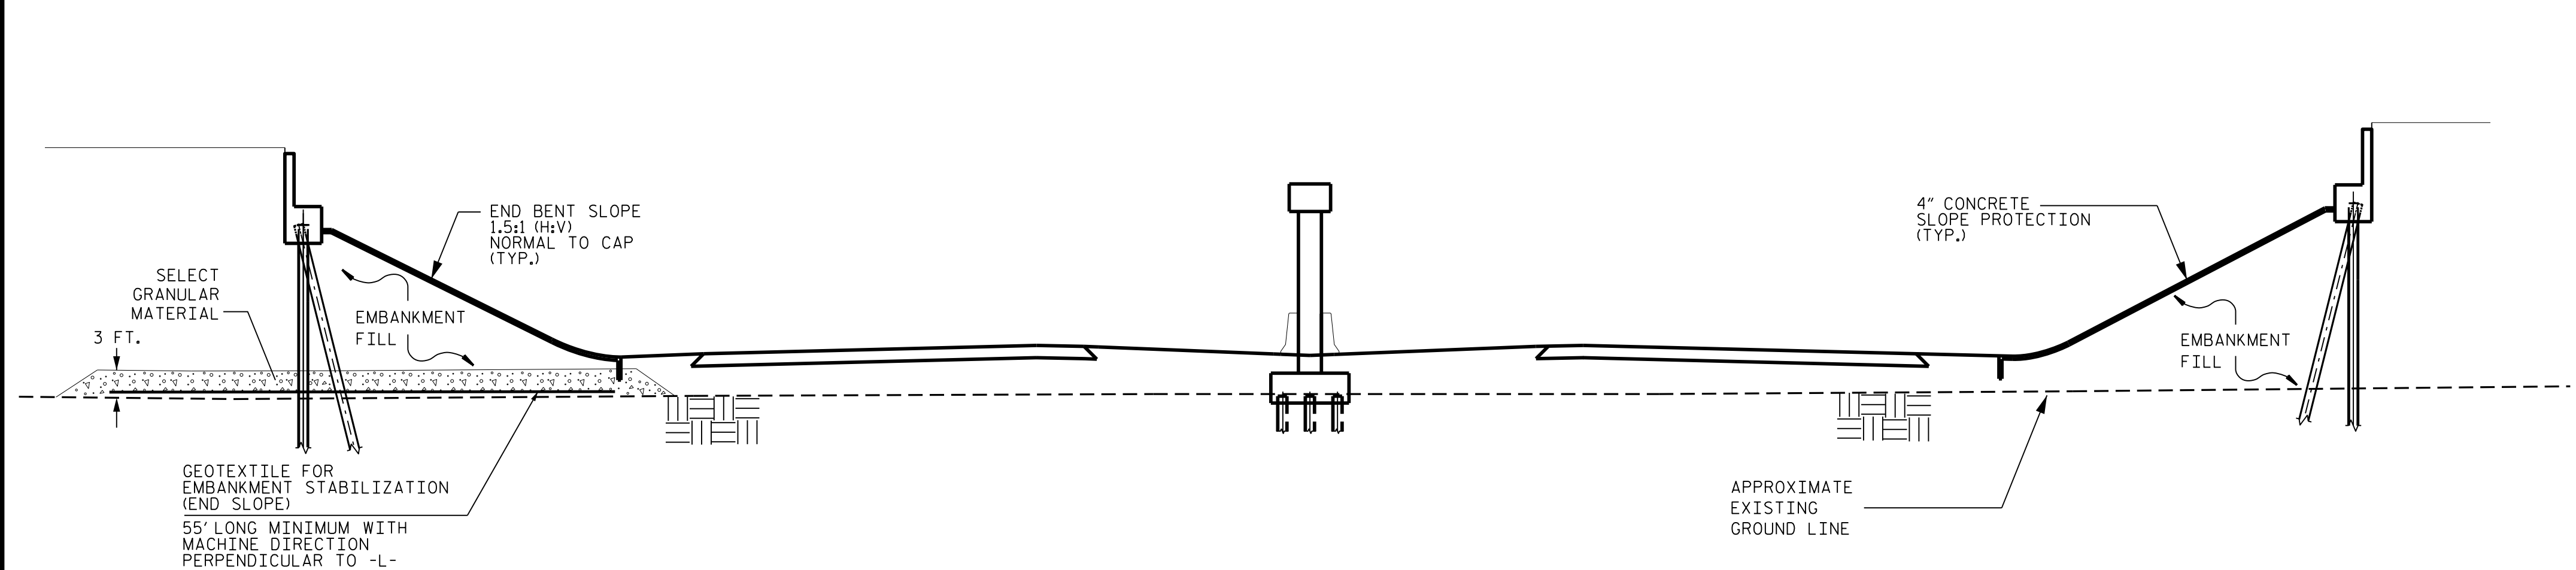

18 INCHES MIN. OVERLAP
OR SEE MANUFACTURER
GUIDELINES IF SEWN.

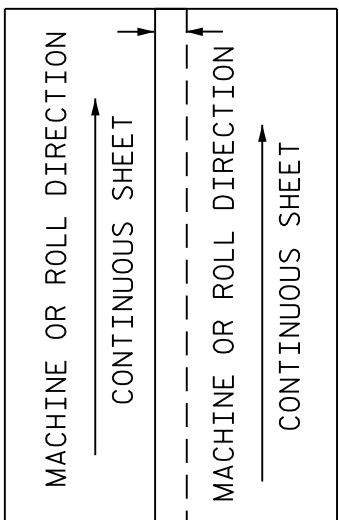

GEOTEXTILE OVERLAP DETAIL
NOT TO SCALE

SECTION ALONG CL -Y3-
NOT TO SCALE

GEOTECHNICAL ENGINEERING UNIT

☒ EASTERN REGIONAL OFFICE
☐ WESTERN REGIONAL OFFICE
☐ CONTRACT OFFICE

STATE OF NORTH CAROLINA
DEPARTMENT OF TRANSPORTATION
RALEIGH

DETAILS FOR GEOTEXTILE FOR EMBANKMENT STABILIZATION AT -Y3- END BENT 1 BRIDGE APPROACH

REVISIONS					
NO.	BY	DATE	NO.	BY	DATE
1	-	-	3	-	-
2	-	-	4	-	-

PREPARED BY: S. ZHANG	DATE: 02/2015
REVIEWED BY: J. BATTS	DATE: 02/2015